


Precast Curb Inlet with Access Manhole

DESIGN - 2 w/ 4' JUNCTION BOX
For 18" thru 30" Pipe

SPECIFICATIONS:

ASTM C478
Concrete: 4000 PSI (Min.)
All Steel Grade 60

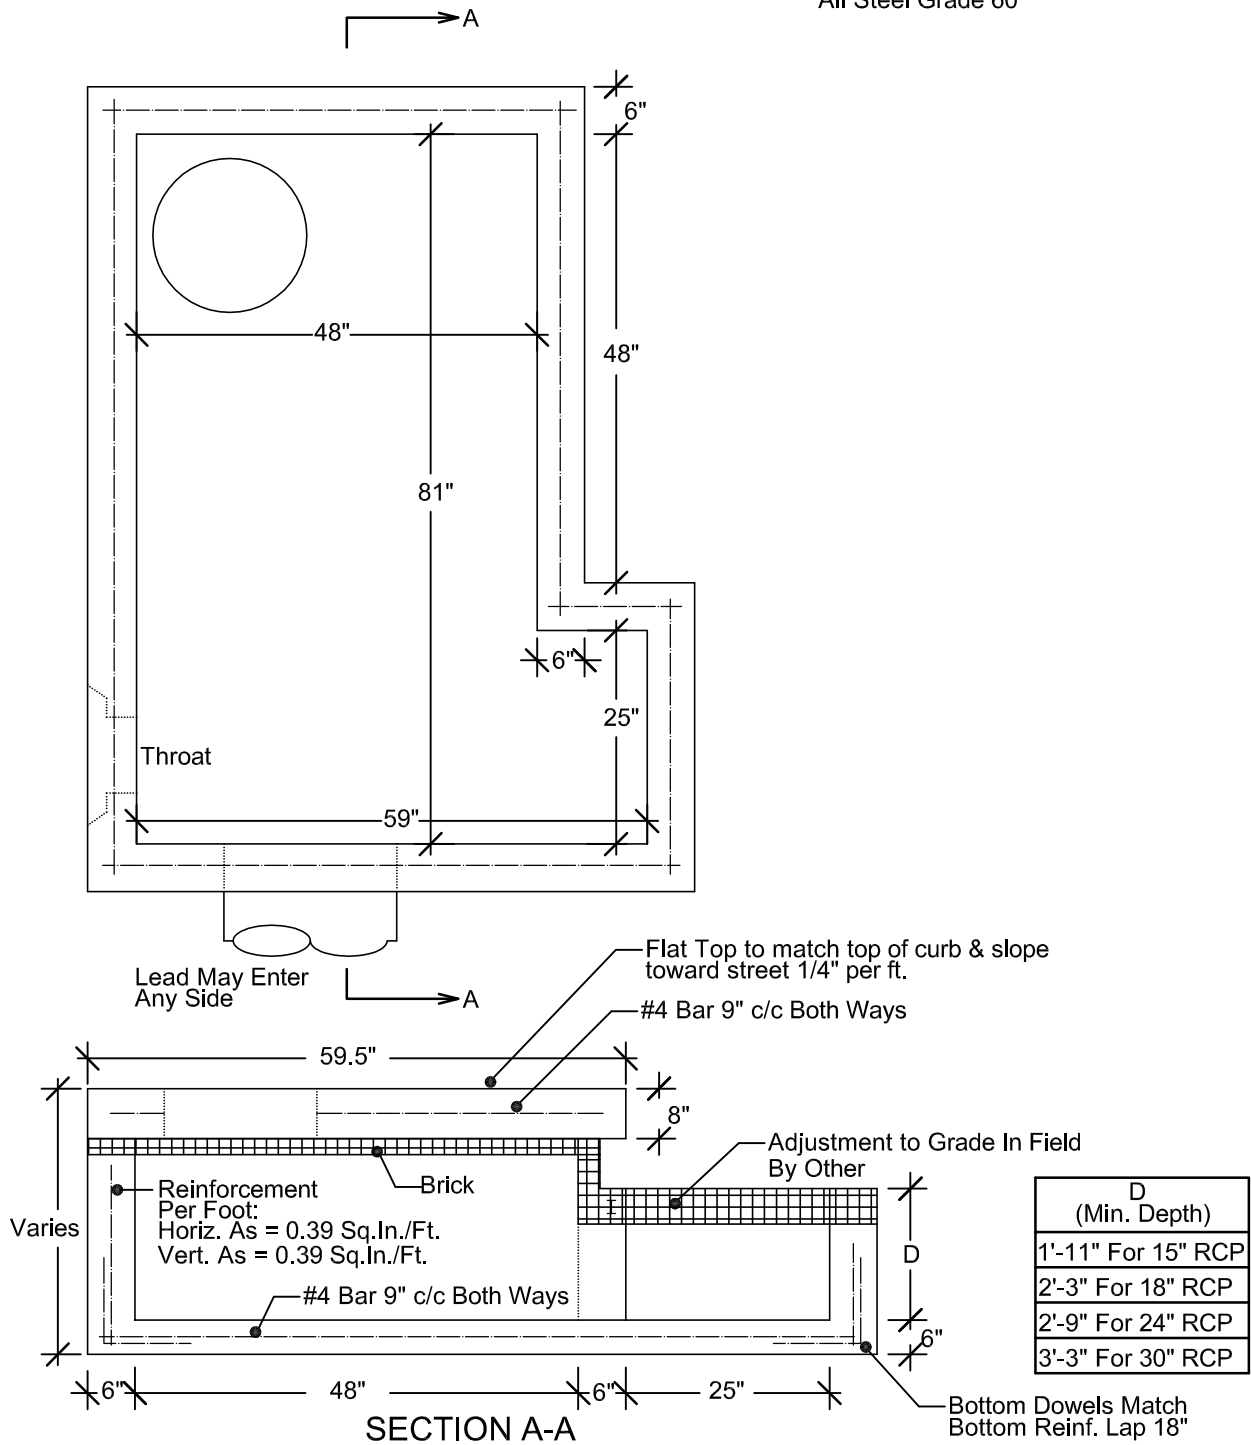

2100 NORTH 161ST E. AVE.
TULSA, OKLAHOMA 74116 WWW.GNCCONCRETEPRODUCTS.COM

OFC: (918) 438-1182
FAX: (918) 438-1185